

ISSUES		
NO.	DATE	DESCRIPTION

SEAL

SUB CONSULTANT

PRIME CONSULTANT
IBI ARCADIS / IBI GROUP
7000 N. FEDERAL HIGHWAY
BOCA RATON, FL 33487
TEL: 561.393.6555 FAX: 561.395.007
ibigroup.com



PROJECT
PICKETTVILLE
0 W. Robinson RD.
Jacksonville, FL. 32220

PROJECT NO: 22044.00
DRAWN BY: Author
CHKD' BY: Checker
SCALE: As indicated
DATE: 11/23/22

SHEET TITLE
**SUITE 100 - SPEC.
T.I. PLAN**

SHEET NUMBER TI-100	ISSUE
-------------------------------	-------

X
SIGN OFF PLAN PICKETTVILLE SPEC. TI'S

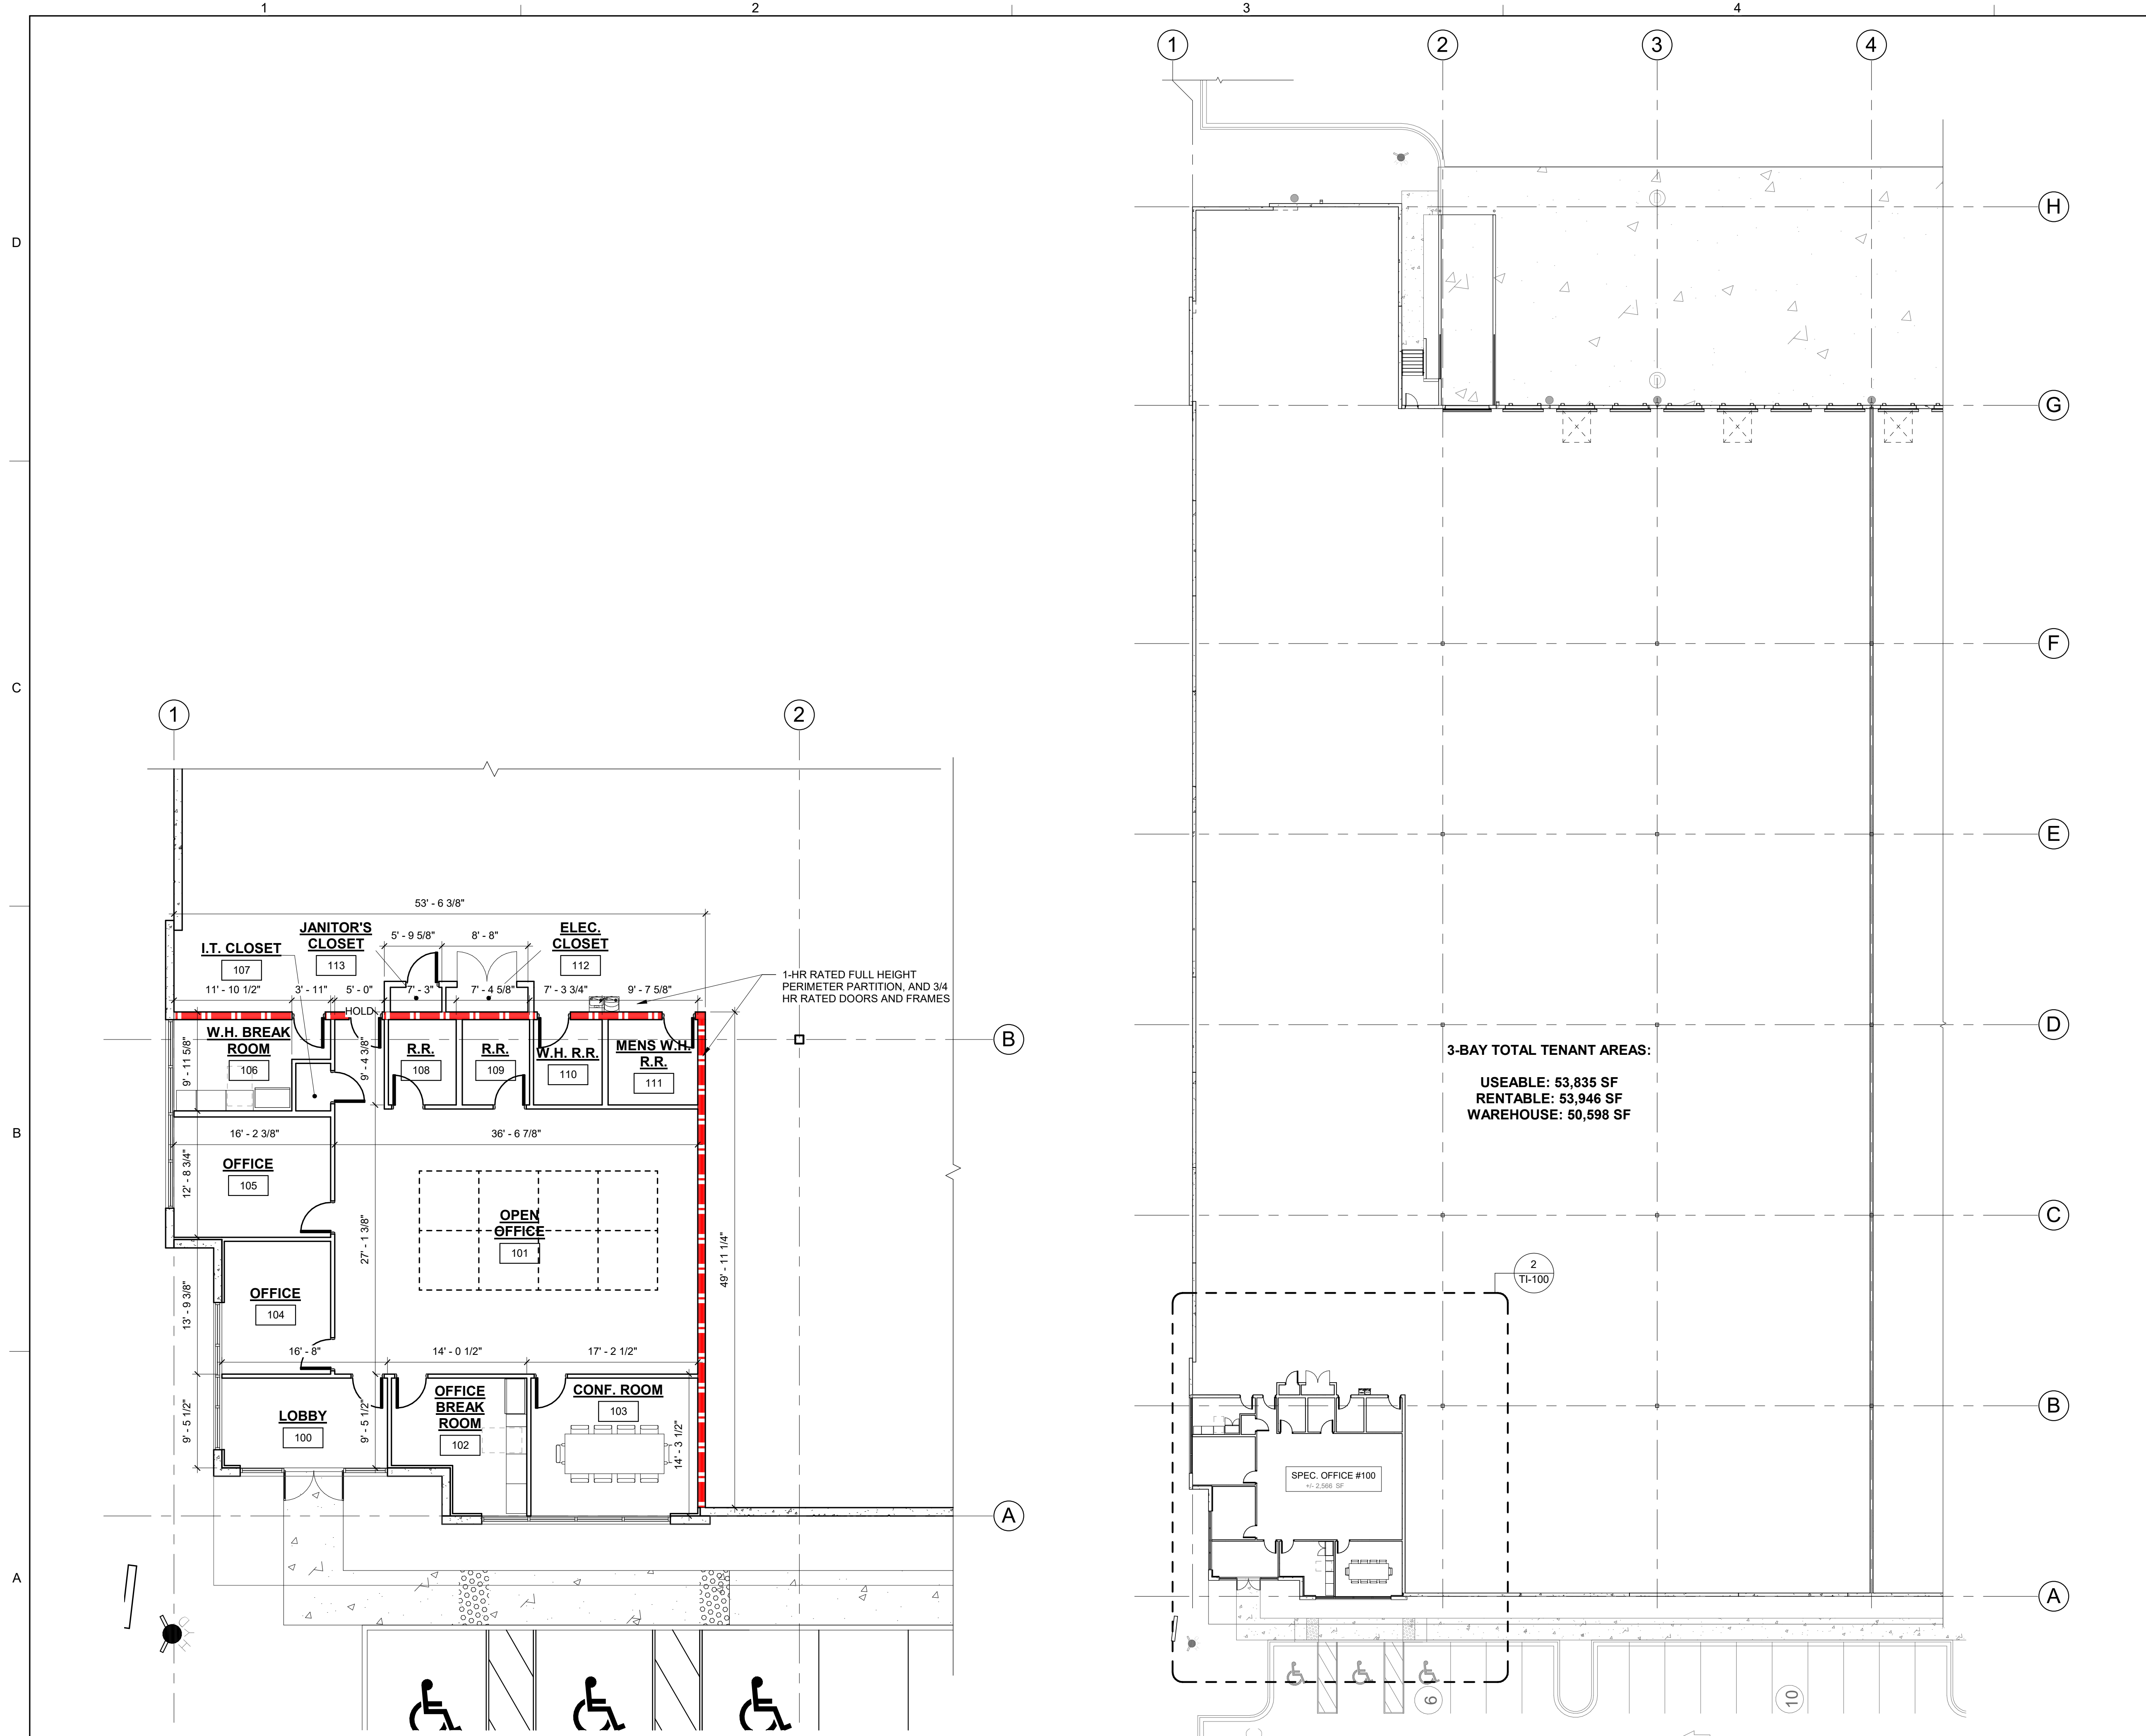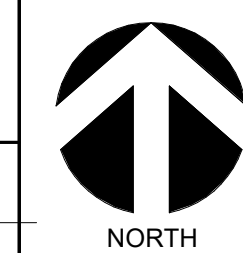

3-BAY TOTAL TENANT AREAS:
USEABLE: 53,835 SF
RENTABLE: 53,946 SF
WAREHOUSE: 50,598 SF

2 SUITE 100 - ENLARGED OFFICE PLAN
TI-100 SCALE: 1/8" = 1'-0"

1 SUITE 100 - T.I. PLAN
TI-100 SCALE: 1" = 20'-0"